


ALLOCATION TO MEMBERS				
MEMBER MARK	NO IN ONE	NO OF MEMB	NO OF MEMBS	TOTAL RECD
13	1	1	1	1
16	1	1	1	1
SUM				2

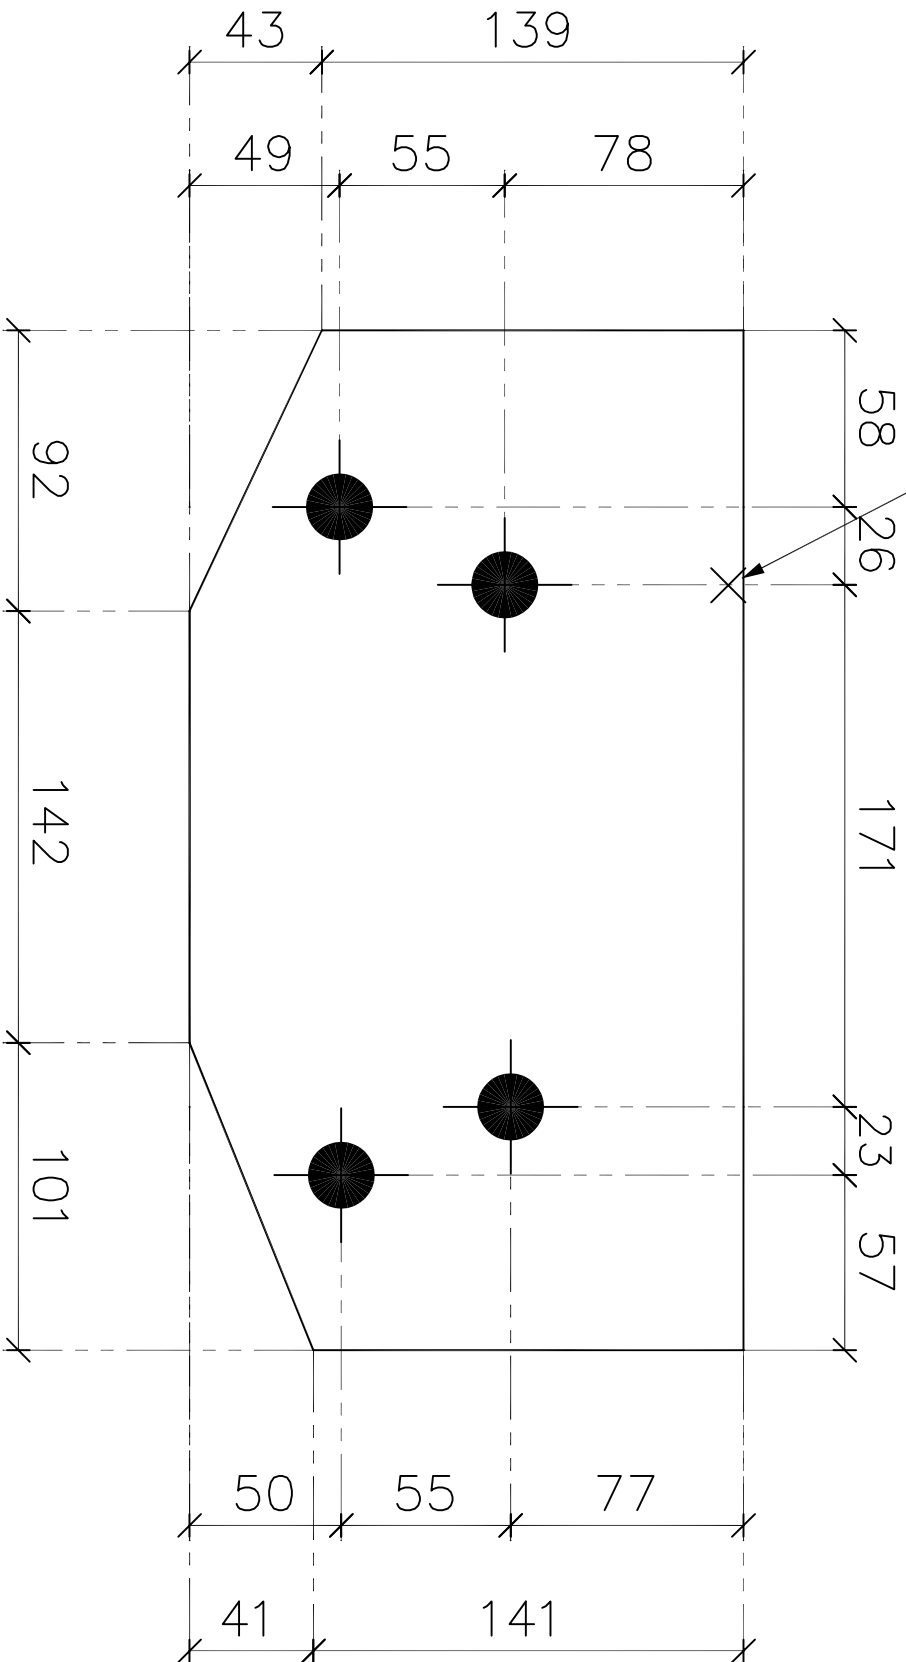

182X10PLT X 335

2 REQUIRED AS DRAWN MARKED P20

DESC RAFTER(2)  
FINISH PRIMED(2)

GENERAL NOTES:  
DO NOT SCALE - IF IN DOUBT - ASKI

ALL HOLES ø22 UNO  
TOTAL WEIGHT 4.8 Kg.  
STEEL GRADE S275

YOUR LOGO HERE

CIENT	A Fabricator	DRN	3DS	OKD	SCALE	NTS
TITLE	Portal Frame Building	DATE	30/04/05	REVISION	JOB No	DRG No
	Steelwork Details				1234	P20

STRUCAD

A3